


WIDOK 3

Rys nr 3
skala 1:20

759

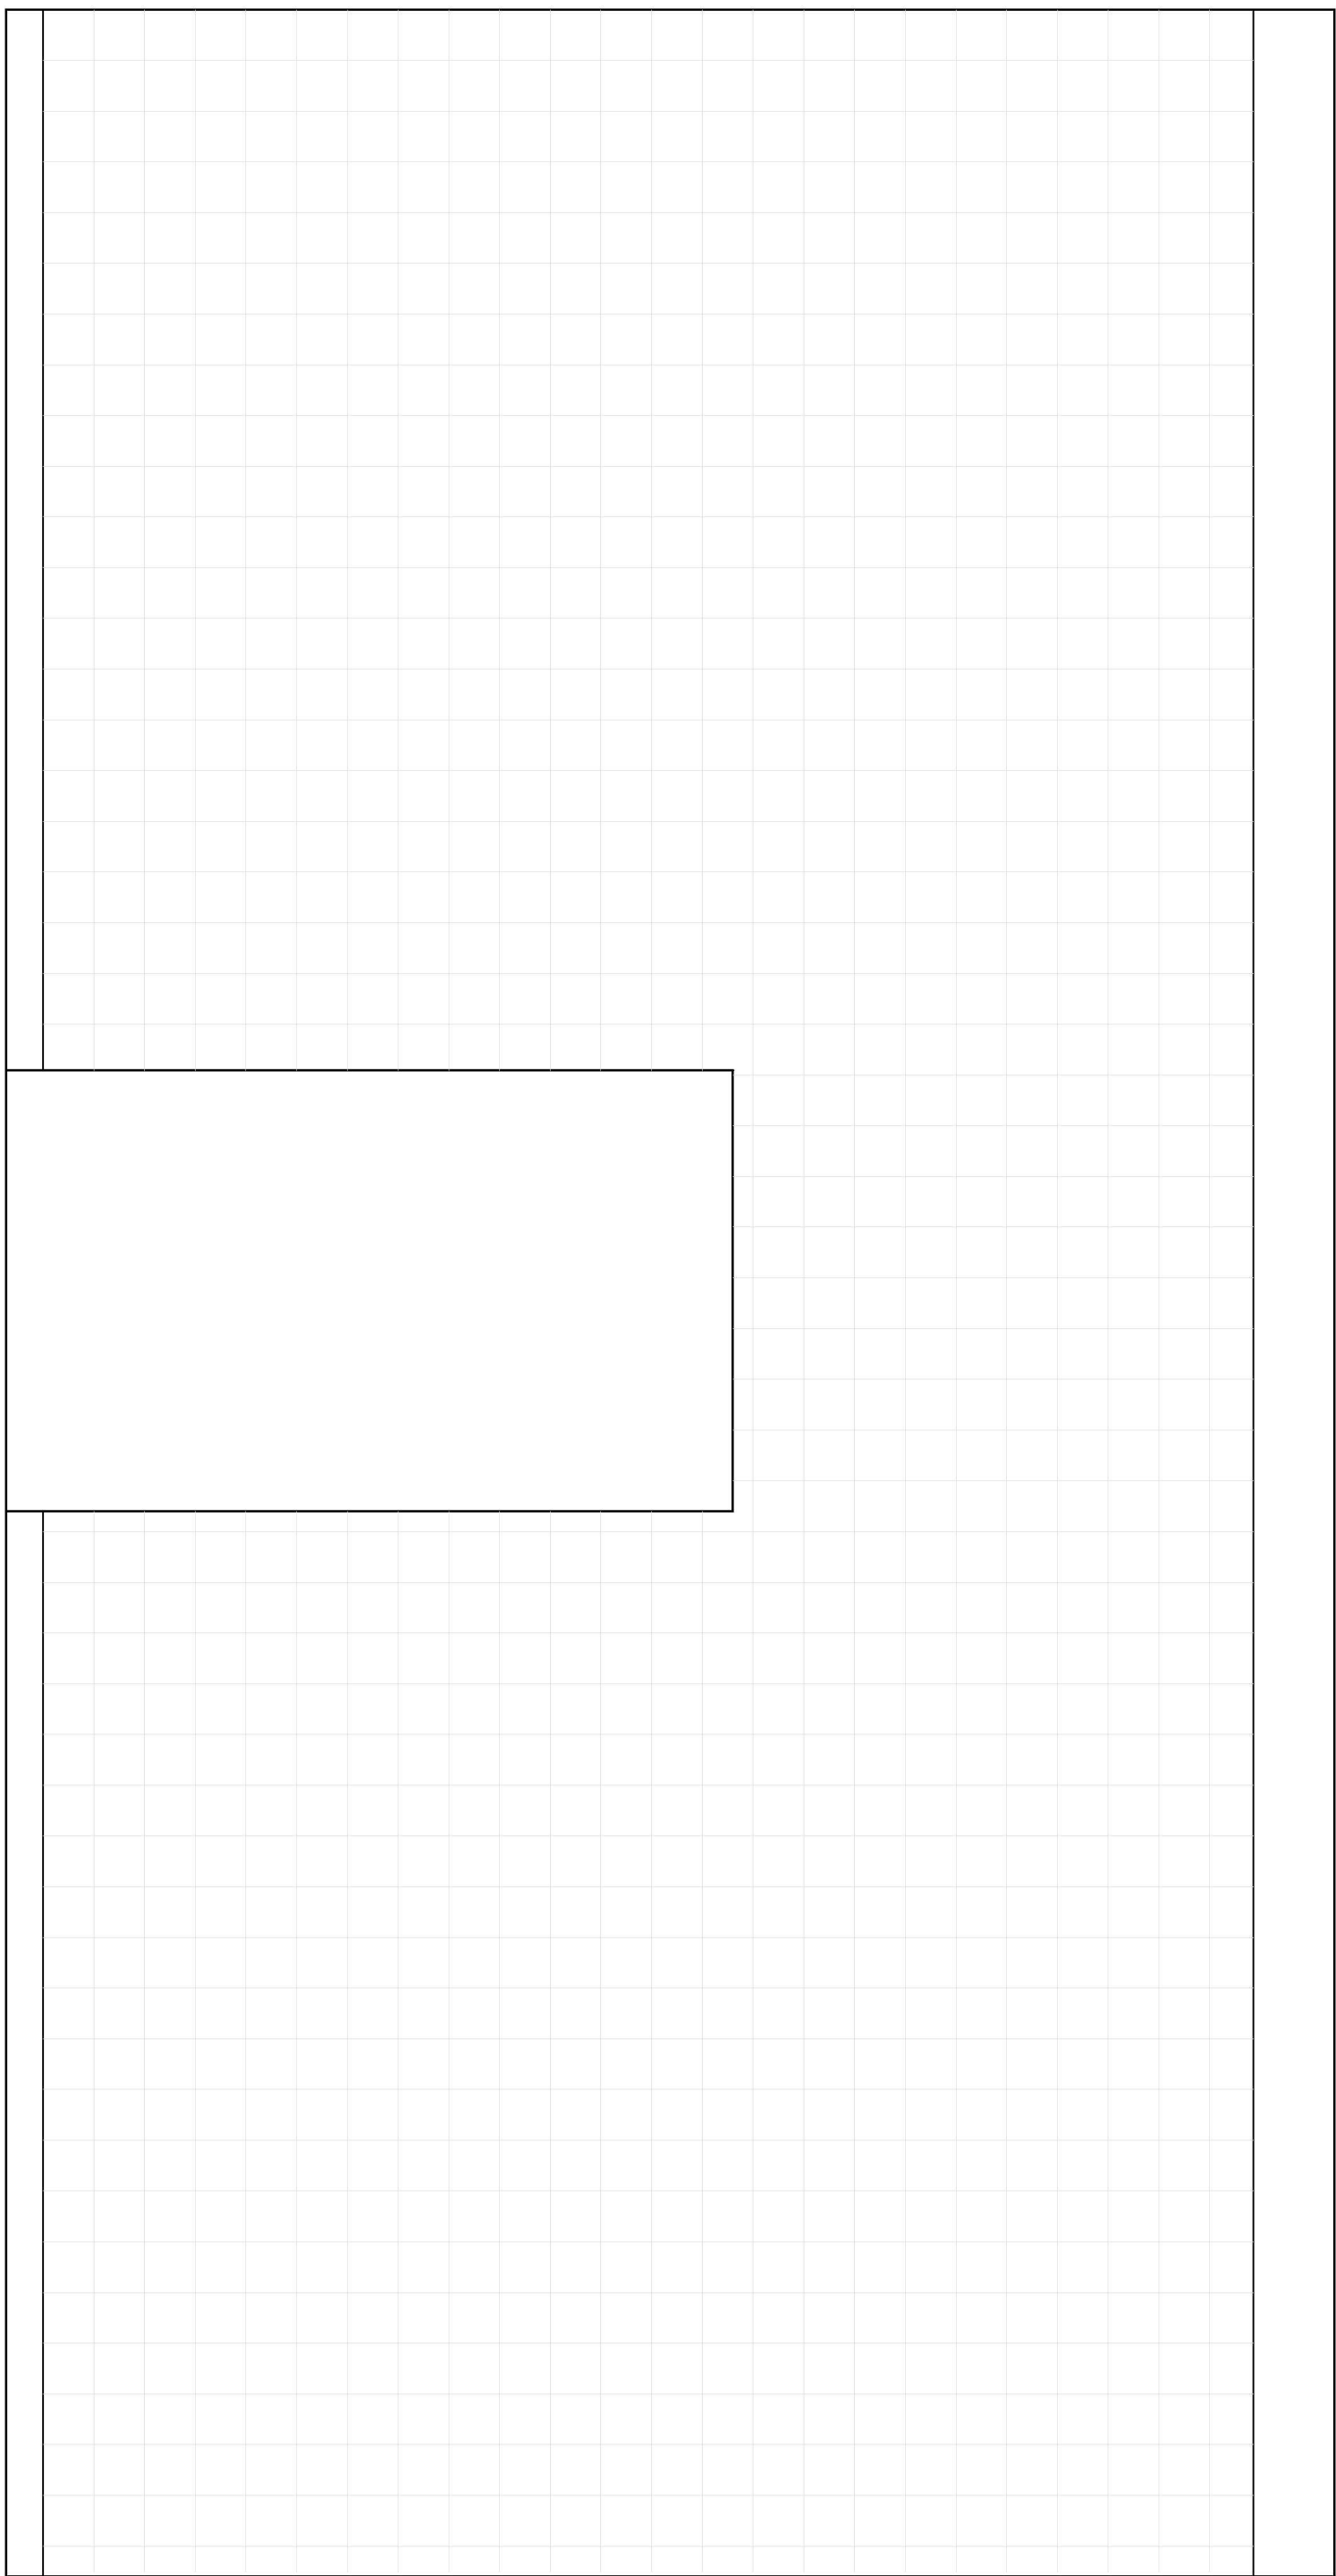

24

154

393

215


314

130

315


WIDOK 1

Rys nr 1
skala 1:20

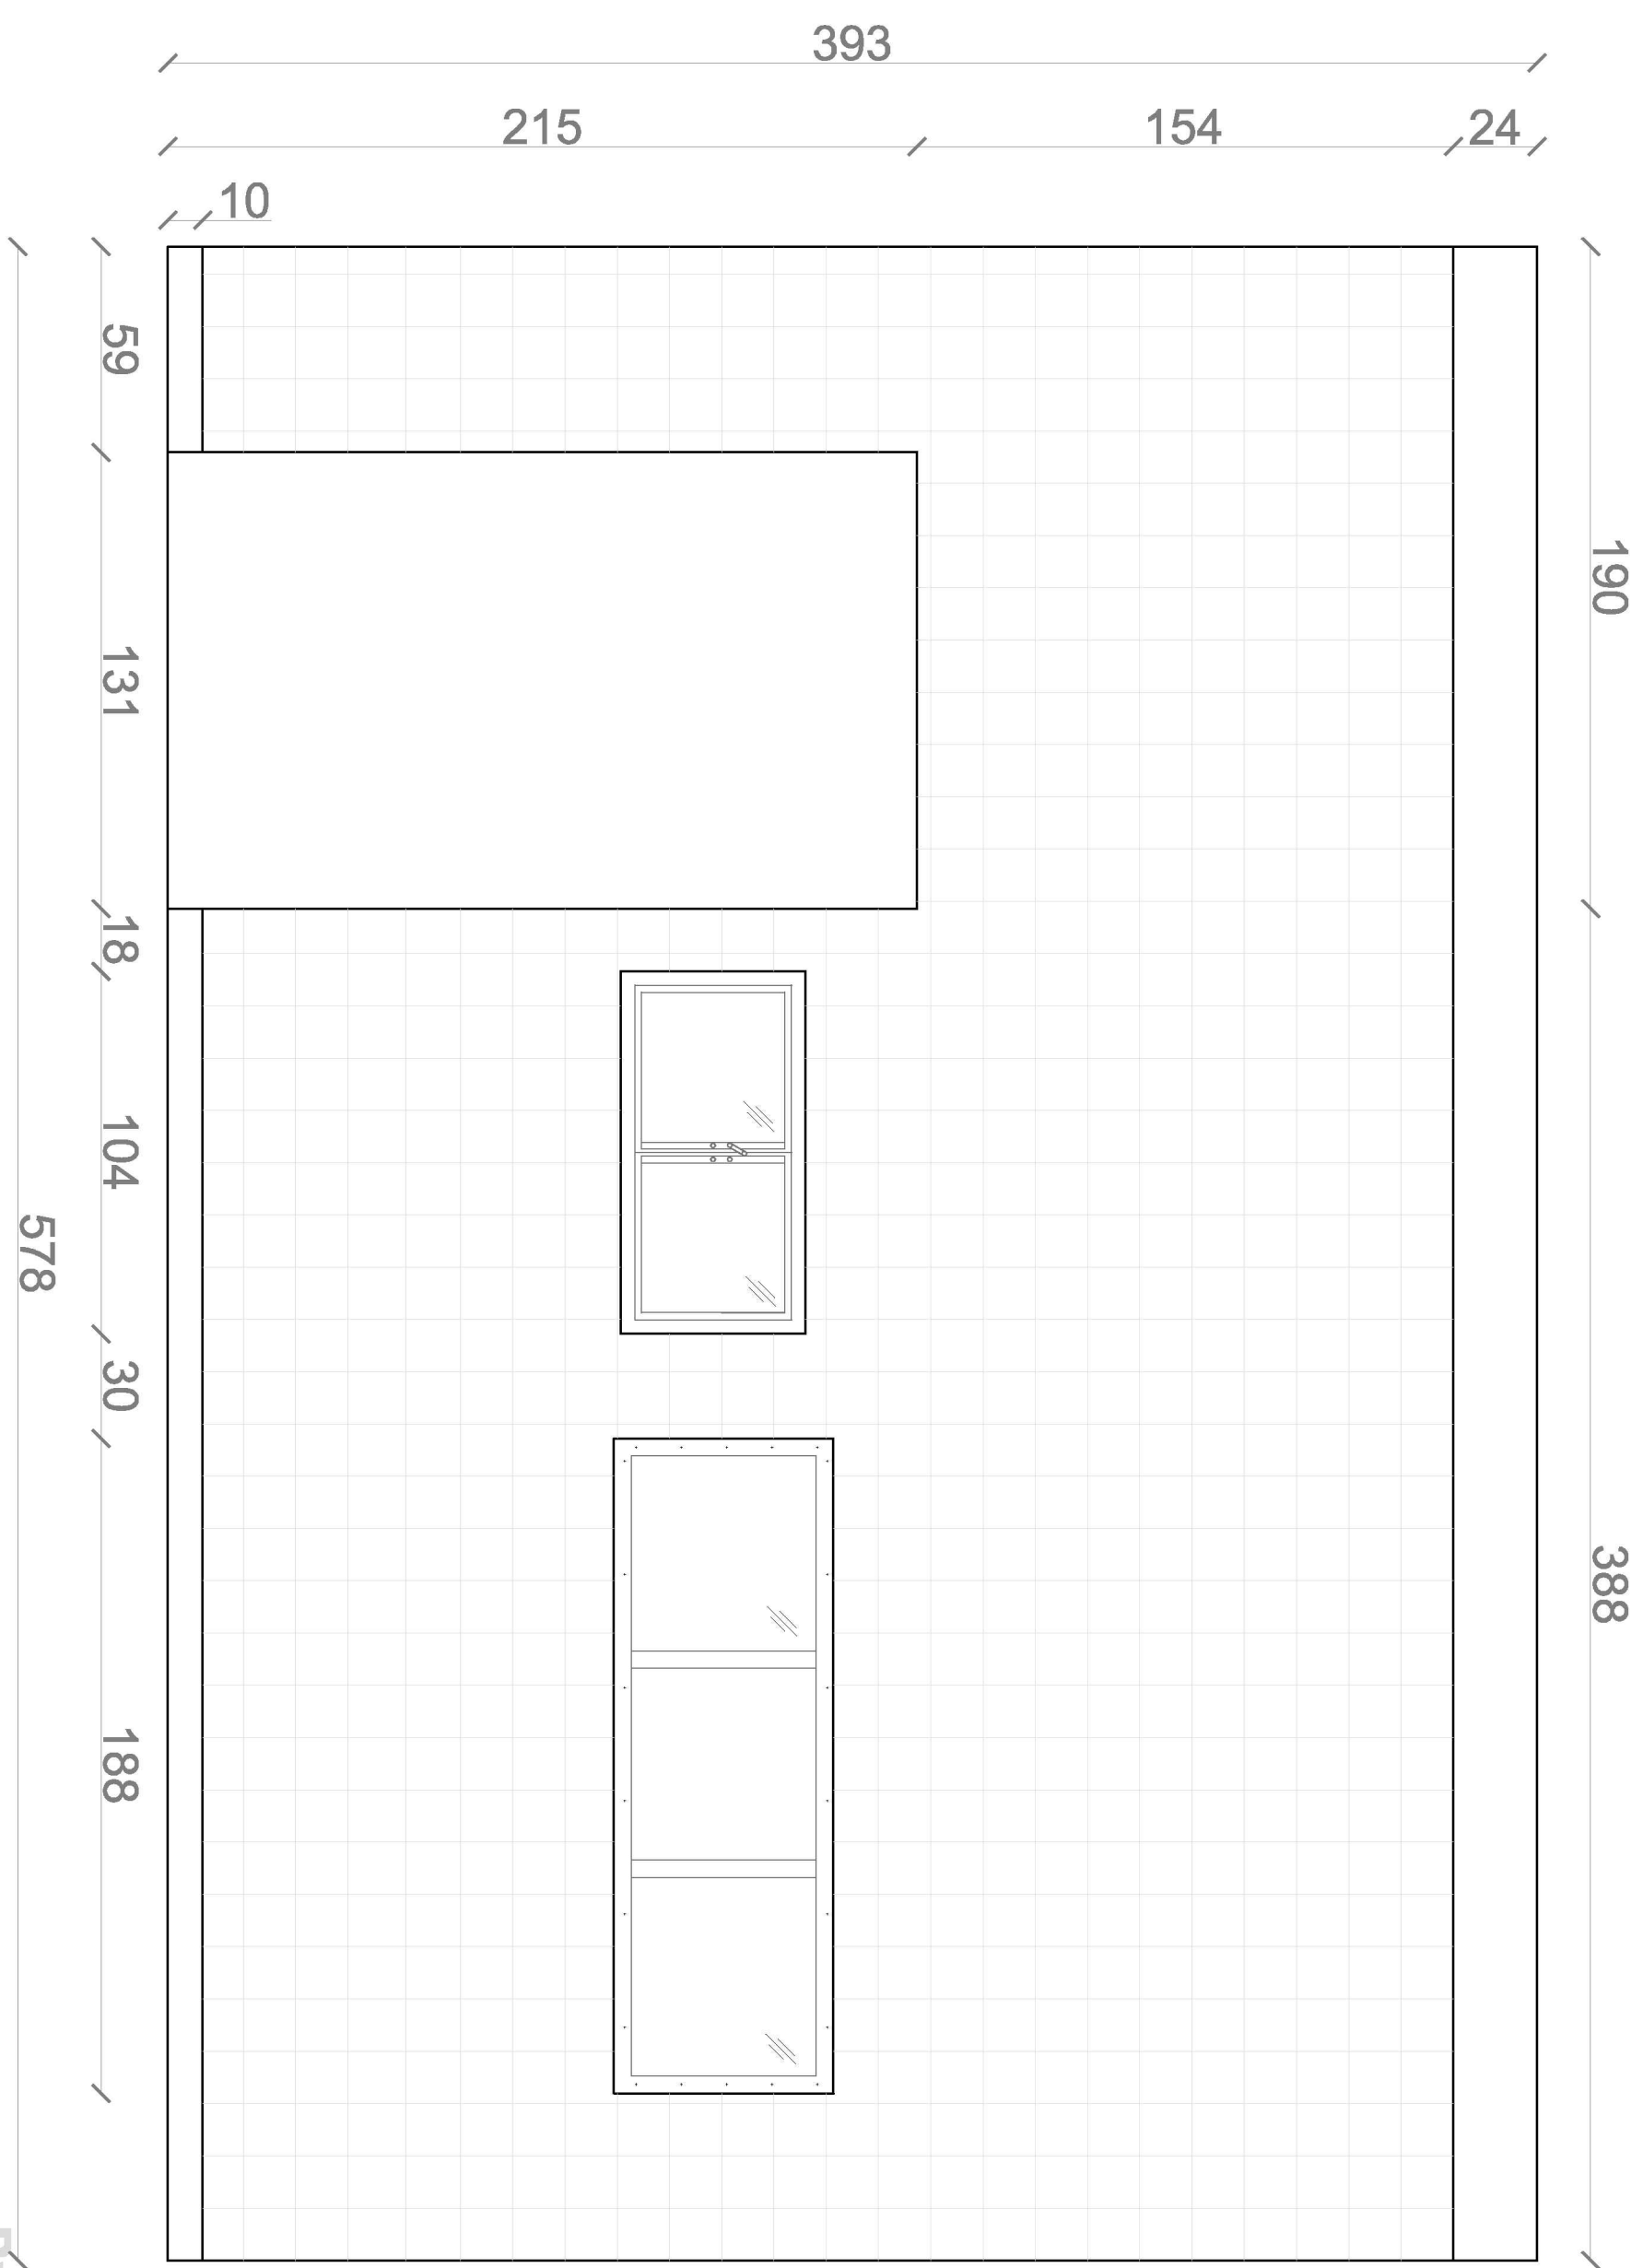

WIDOK 2

Rys nr 2
skala 1:20

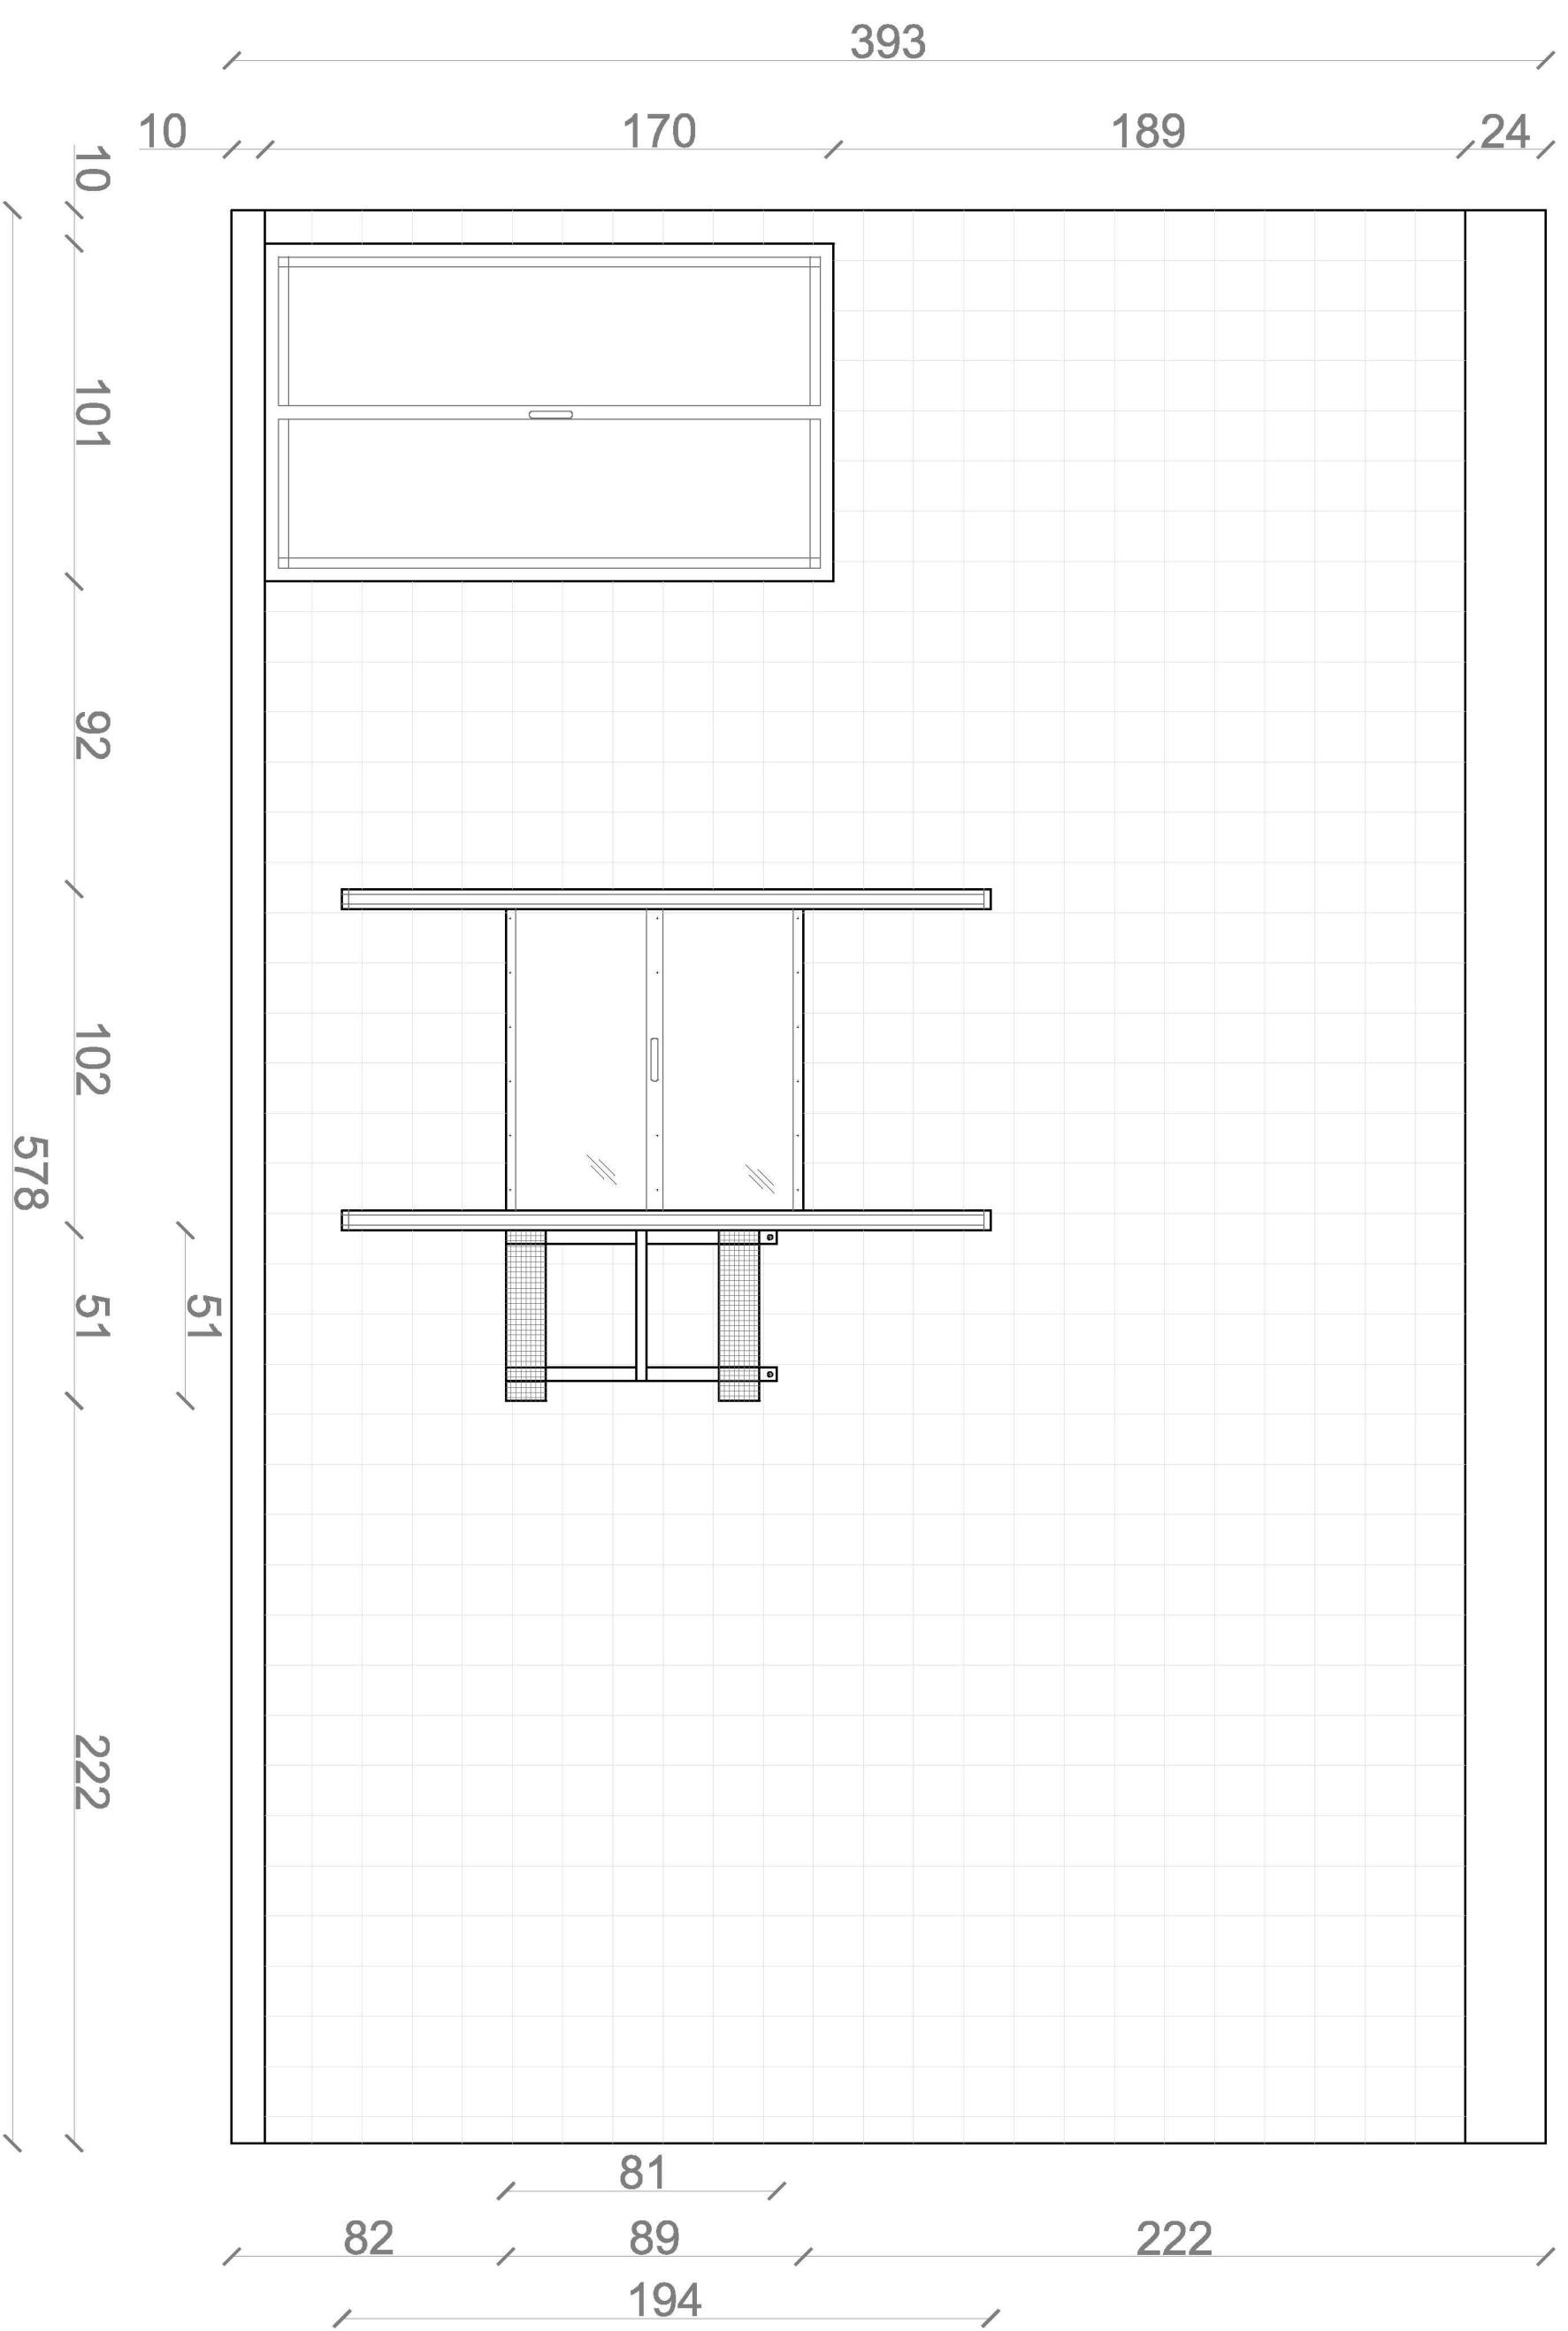

WIDOK 4

Rys nr 4
skala 1:20